


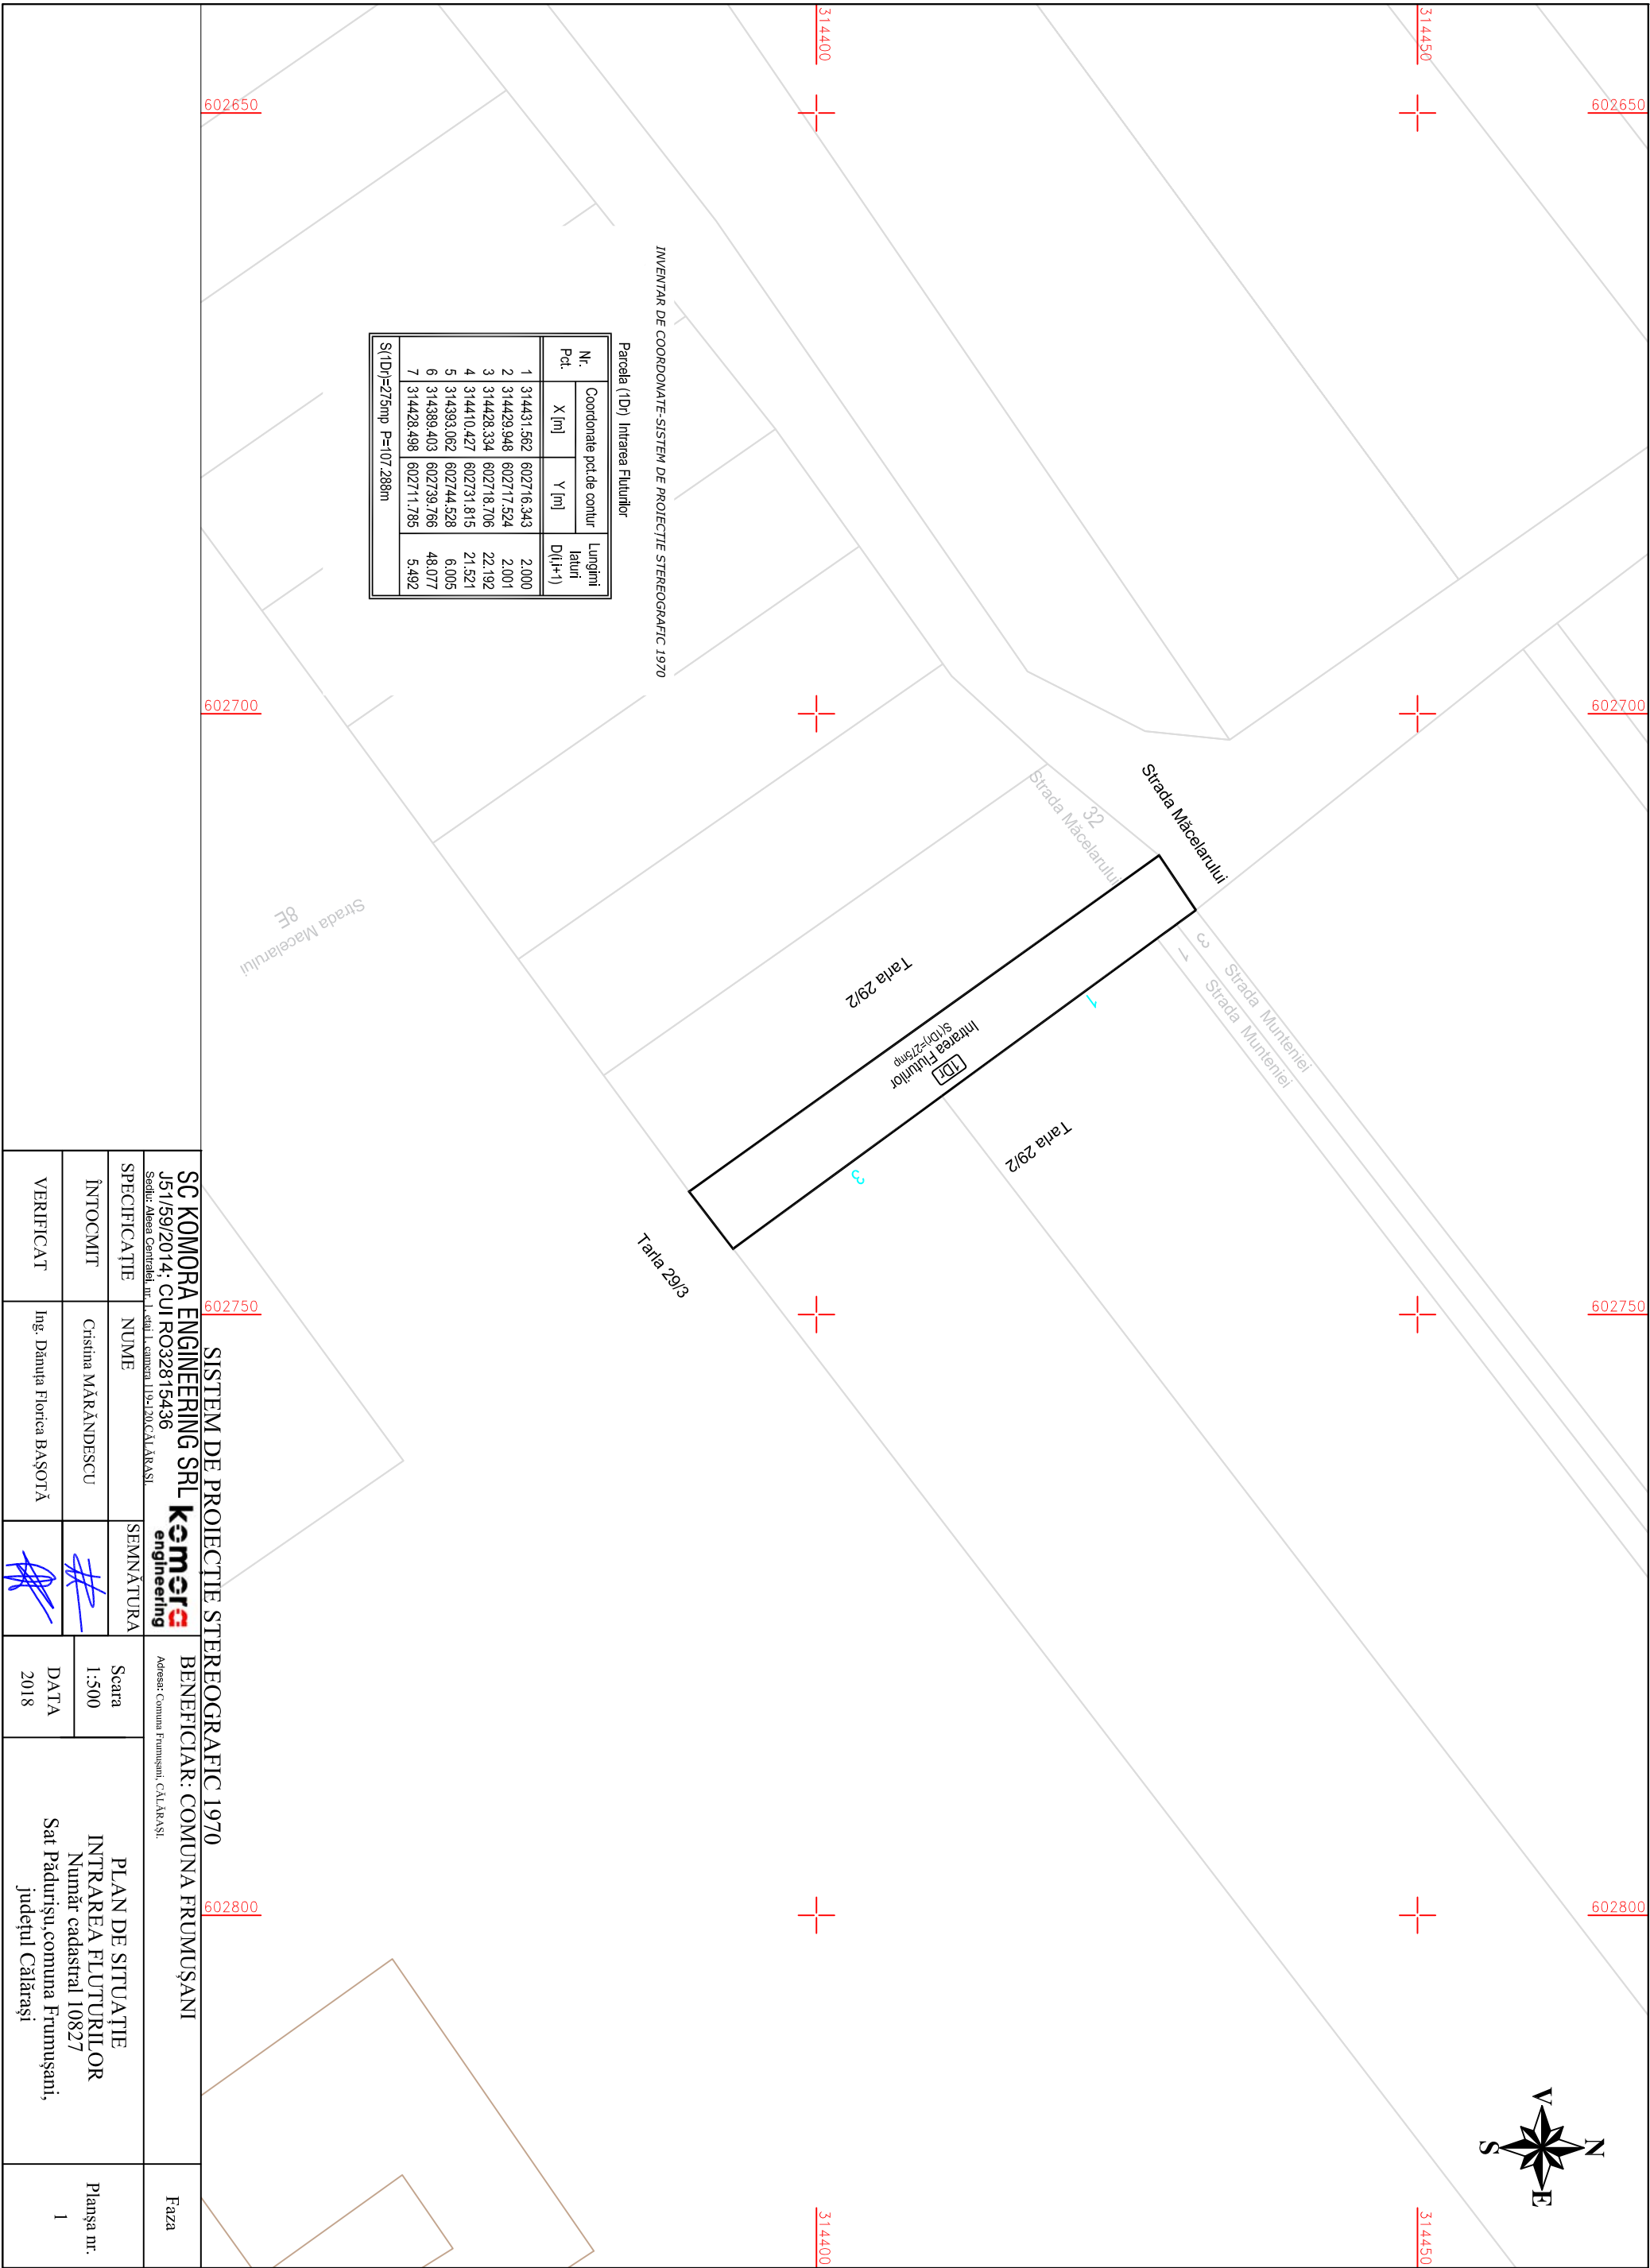

INVENTAR DE COORDONATE-SISTEM DE PROIECTIE STEREOGRAFIC 1970

Parcela (1D) Intrarea Fluturilor

Nr. Pct.	Coordonate pct.de contur		Lungimi laturi D(i,i+1)
	X [m]	Y [m]	
1	314431.562	602716.343	2.000
2	314429.948	602717.524	2.001
3	314428.334	602718.706	22.192
4	314410.427	602731.815	21.521
5	314393.062	602744.528	6.005
6	314389.403	602738.766	48.077
7	314428.498	602711.785	5.492

SI(1D)=275mp P=107.288m

SC KOMORA ENGINEERING SRL				BENEFICIAR: COMUNA FRUMUȘANI		Faza
J51/59/2014; CUI RO32815436				Adresa: Comuna Frumușani, CĂLĂRAȘI.		
Sediul: Aldea Gârâmbi, nr. 1, satul L. Simion, 1195 POCĂLAKASI						
SPECIFICAȚIE	NUME	SEMNĂTURA	Scara	PLAN DE SITUAȚIE INTRAREA FLUTURILOR Număr cadastral 10827 Sat Pădurișu, comuna Frumușani, județul Călărași		Planșa nr. 1
ÎNTOCMIT	Cristina MĂRĂNDESCU		1:500			
VERIFICAT	Ing. Dănuța Florica BASOTĂ		DATA 2018			