


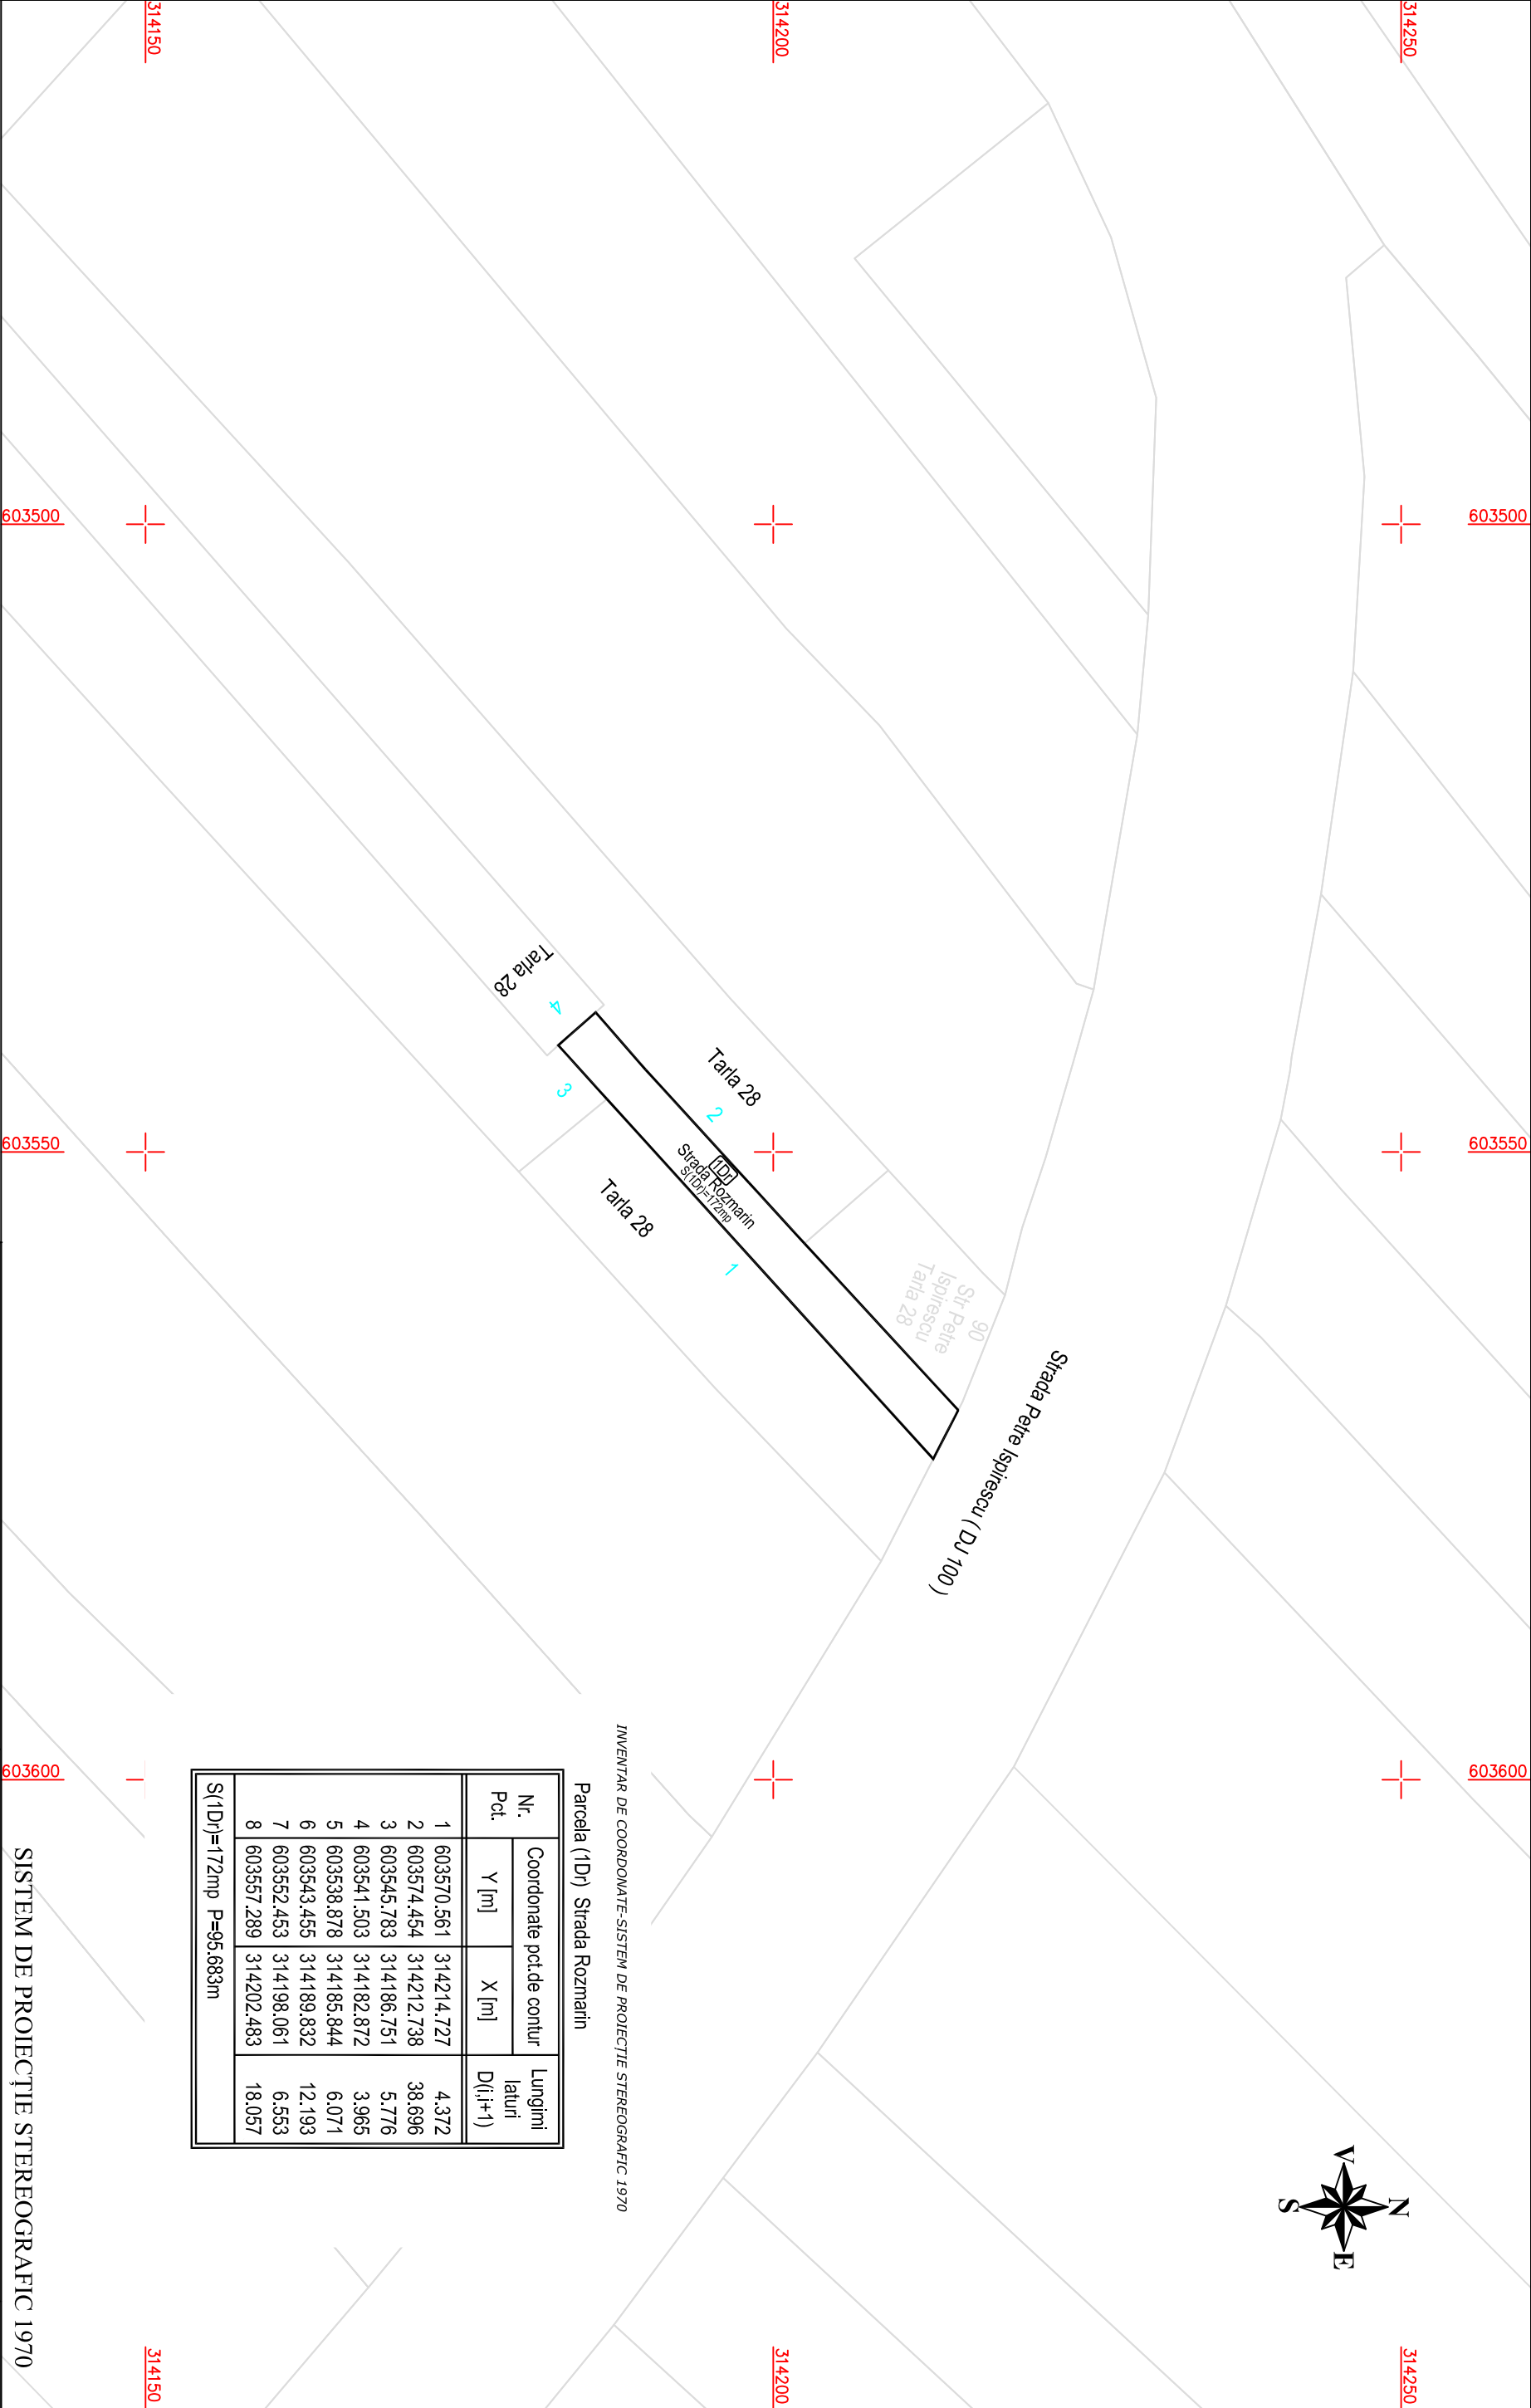

INVENTAR DE COORDONATE-SISTEM DE PROIECTIE STEREOGRAFIC 1970

Parcela (1Dr) Strada Rozmarin

Nr. Pct.	Coordonate pct.de contur		Lungimi laturi D(i,i+1)
	Y [m]	X [m]	
1	603570.561	314214.727	4.372
2	603574.454	314212.738	38.696
3	603545.783	314186.751	5.776
4	603541.503	314182.872	3.965
5	603538.878	314185.844	6.071
6	603543.455	314189.832	12.193
7	603552.453	314198.061	6.553
8	603557.289	314202.483	18.057

S(1Dr)=172mp P=95.683m

SC KOMORA ENGINEERING SRL kemora engineering					BENEFICIAR: COMUNA FRUMUȘANI		Faza
J51/59/2014; CUI RO32815436					Adresa: Comuna Frumușani, CALĂRAȘI.		
Sediu: Aleea Centrală, nr. 1, etaj 1, camera 119-120, CALĂRAȘI							
SPECIFICAȚIE	NUME	SEMNĂTURA	Scara 1:500		PLAN DE SITUAȚIE STRADA ROZMARIN Număr cadastral 11339 Sat Pădurișu, comuna Frumușani, județul Călărași		Planșa nr. 1
ÎNTOCMIT	Cristina MĂRÂNDESCU		DATA 1:500				
VERIFICAT	Ing. Dănuța Florica BAȘOTĂ		DATA 2018				